



provide shop drawing for temporary vented cap
clay flue liners to existing flues below

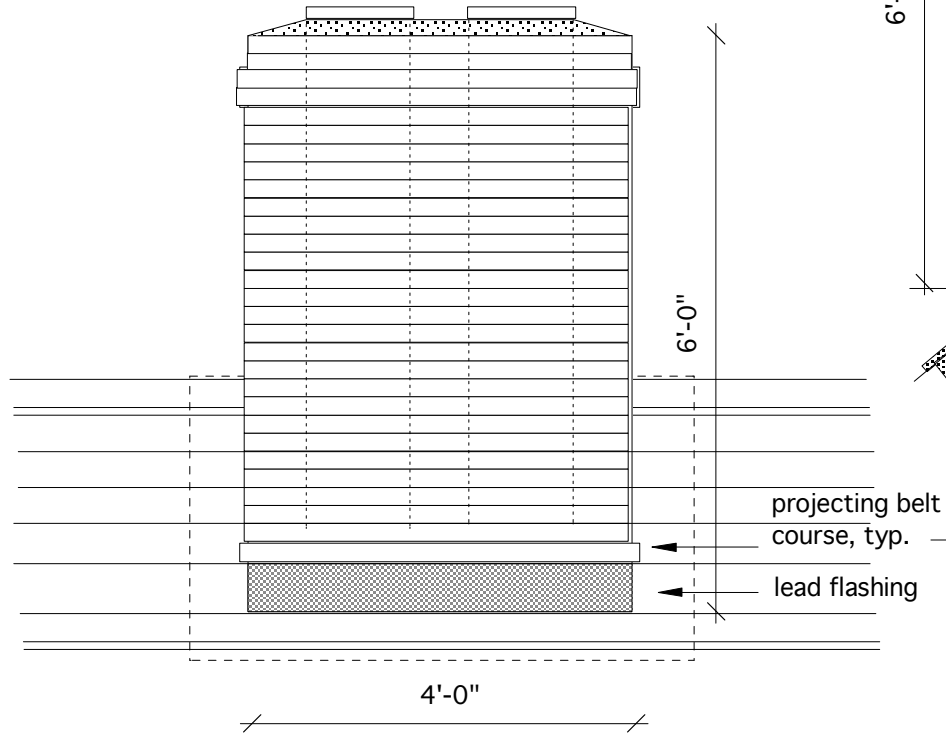

Chimney - South (Front) Elevation


Chimney and Flashing Details

Note: Contractor to rebuild unsound area below roof to match original to level above existing smoke chamber which is to be carefully protected.

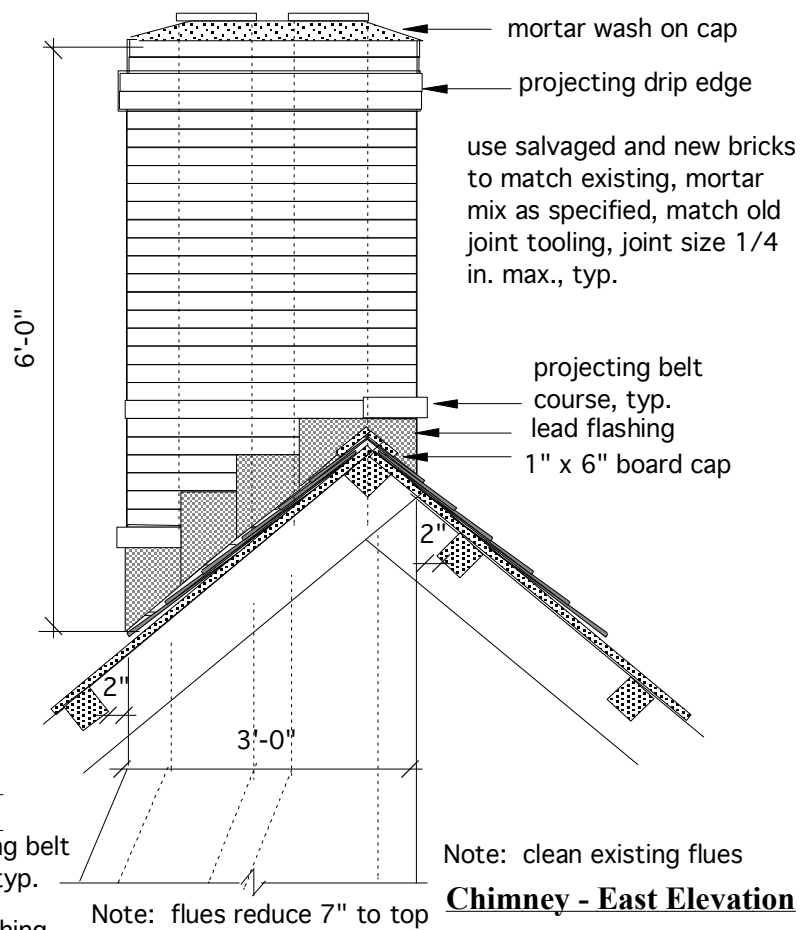


Note: clean existing flues

Chimney - East Elevation

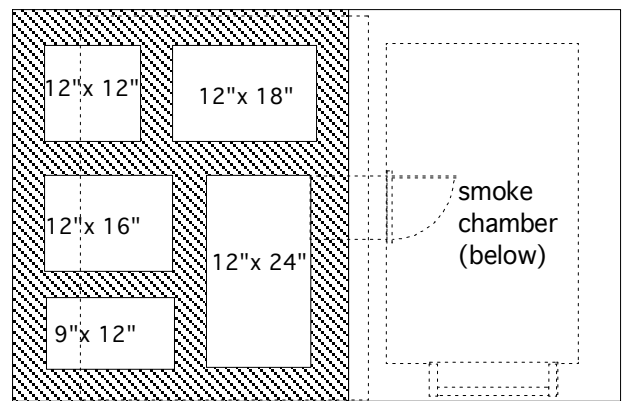

Chimney - Plan (at 5'-0" above attic floor)

 

Client:
Save Our
Heritage,
Concord, MA

Project:
Col. James
Barrett Farm,
448 Barrett's
Mill Rd.
Concord, MA

Frederic C.
Detwiler

Architect &
Preservation
Planner

302 Central St.
Georgetown,
Massachusetts
01833

Tel. 978-352-2819
or 617-640-4935
e-mail:
rick.detwiler@
comcast.net

date: 11/1/2008

scale: as noted

Dwg. Title
**Chimney &
Flashing
Details**

Dwg. No. A12



NEW
ENGLAND
LANDMARKS