

Client:
Save Our
Heritage,
Concord, MA

Project:
Col. James
Barrett Farm,
448 Barrett's
Mill Rd.
Concord, MA

Frederic C.
Detwiller
Architect &
Preservation
Planner

302 Central St.
Georgetown,
Massachusetts
01833

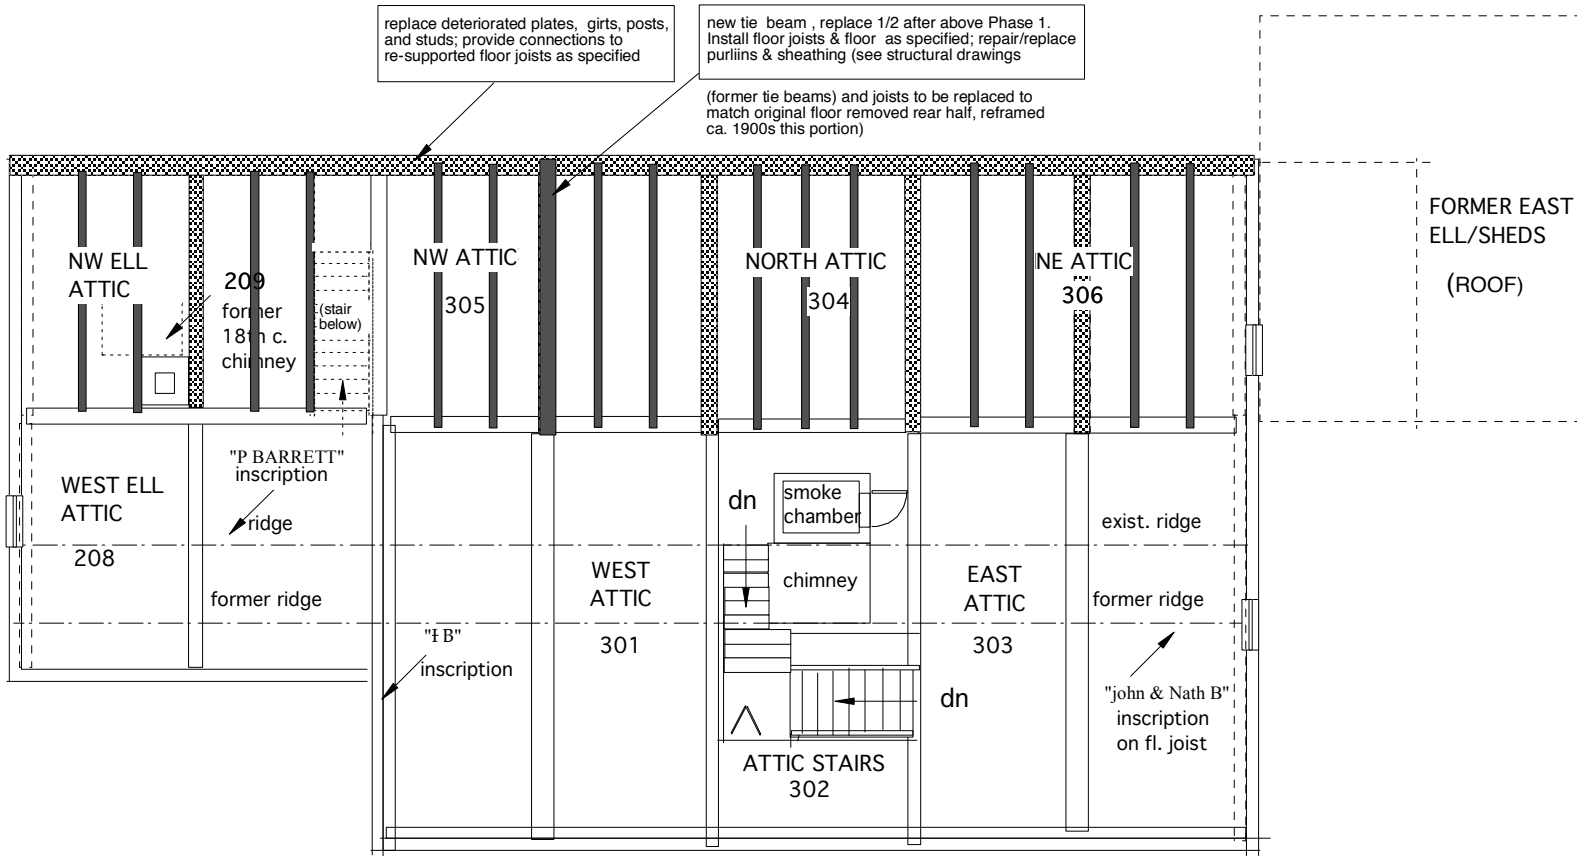
Tel. 978-352-2819
or 617-640-4935
e-mail:
rick.detwiller@
comcast.net

date: 7/25/2007

scale: as noted



Dwg. Title
Attic Floor
Plan

Dwg. No. A4



Attic Floor Plan Phase 1 Proposed Work

Preliminary scale 0 2 4 feet

-  Emergency Repair - area of deteriorated framing to be repaired/replaced as specified
-  Restoration Phase 1 - area of framing to be repaired/replaced as specified