

Client:
Save Our
Heritage,
Concord, MA

Project:
Col. James
Barrett Farm,
448 Barrett's
Mill Rd.
Concord, MA

Frederic C.
Detwiller

Architect &
Preservation
Planner

302 Central St.
Georgetown,
Massachusetts
01833

Tel. 978-352-2819
or 617-640-4935
e-mail:
rick.detwiller@
comcast.net

date: 12/4/2008

scale: as noted


Dwg. Title

South
Elevation

Dwg. No. A6a



NEW
ENGLAND
LANDMARKS

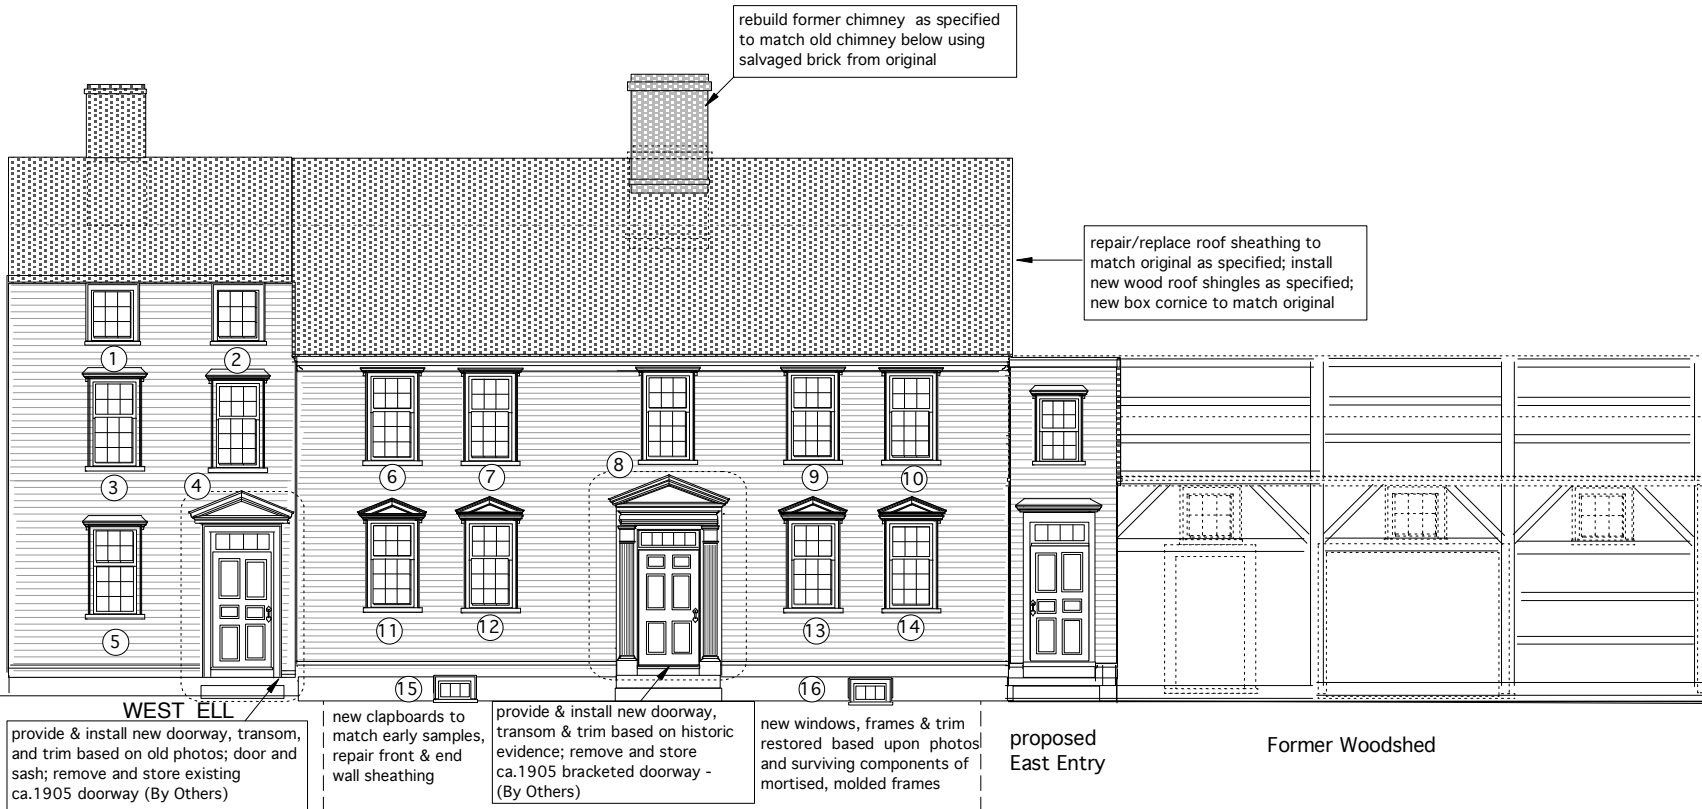

South Elevation (Restored) Phase 1 Proposed Alternate B - 6/9 sash, Ell pre-ca. 1830s Schematic scale  feet

Phase 1 Proposed Work