



West Ell - plain edge

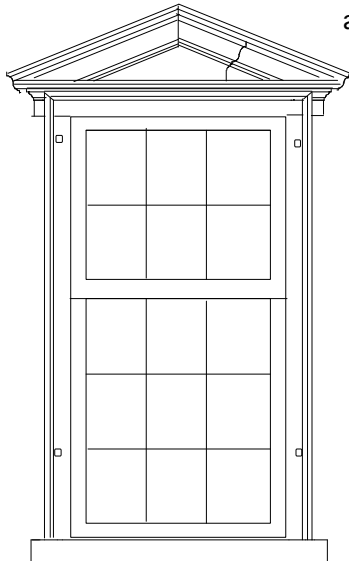

Main House -molded edge

approx. scale  feet

Door & Window Details

Note: See window and eaves details Dwg. A10a.

Contractor to provide shop drawings for review and approval.

wood shingles
underlayment
sheathing
ridge purlin


scale 

Gable Edge Detail


1" x 4" verge board
1" x 8" rake board
blocking
5" clapboards
tyvek underlayment
1" pine sheathing

2 x 8" base with
lead flash'g. sill seal

Sill Detail

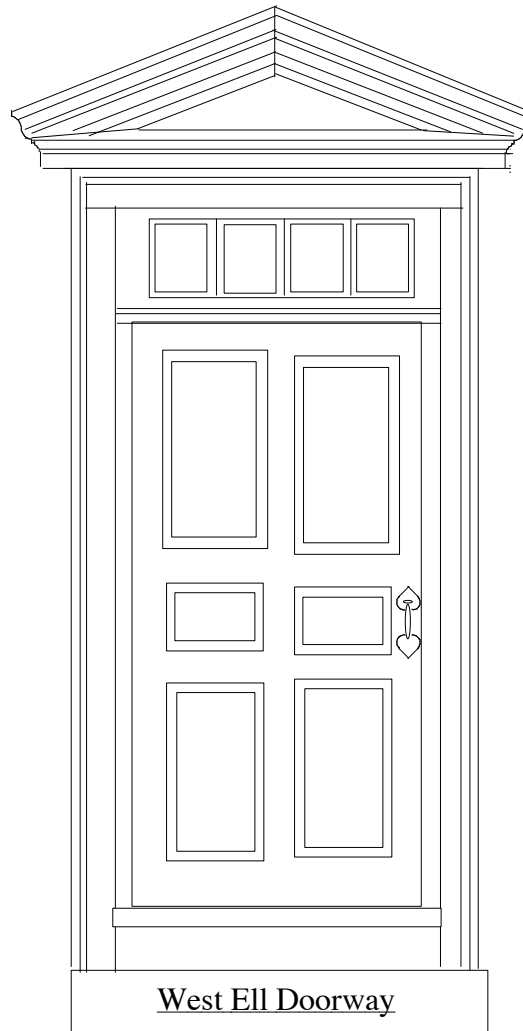

West Ell Doorway

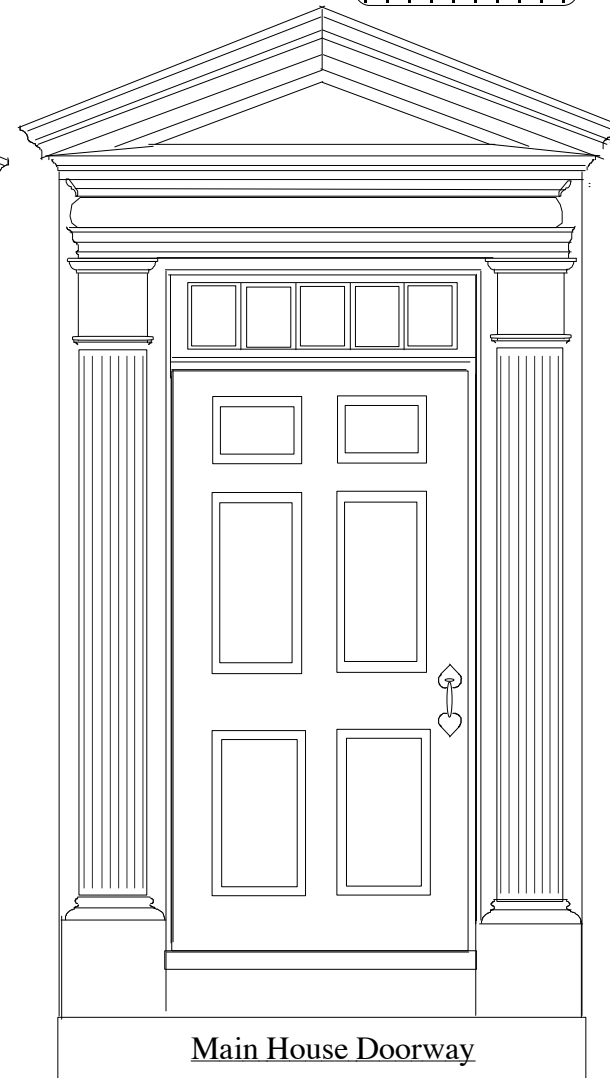

Main House Doorway

Client:
Save Our
Heritage,
Concord, MA

Project:
Col. James
Barrett Farm,
448 Barrett's
Mill Rd.
Concord, MA

Frederic C.
Detwiller

Architect &
Preservation
Planner

302 Central St.
Georgetown,
Massachusetts
01833

Tel. 978-352-2819
or 617-640-4935
e-mail:
rick.detwiller@
comcast.net

date: 12/9/2008

scale: as noted

Dwg. Title
**Door &
Window
Details**

Dwg. No. A10



NEW
ENGLAND
LANDMARKS