


FIRST FLOOR THE BEDROOM

terrace above 2'-6" height fieldstone retaining wall

terrace above 2'-6" height fieldstone retaining wall

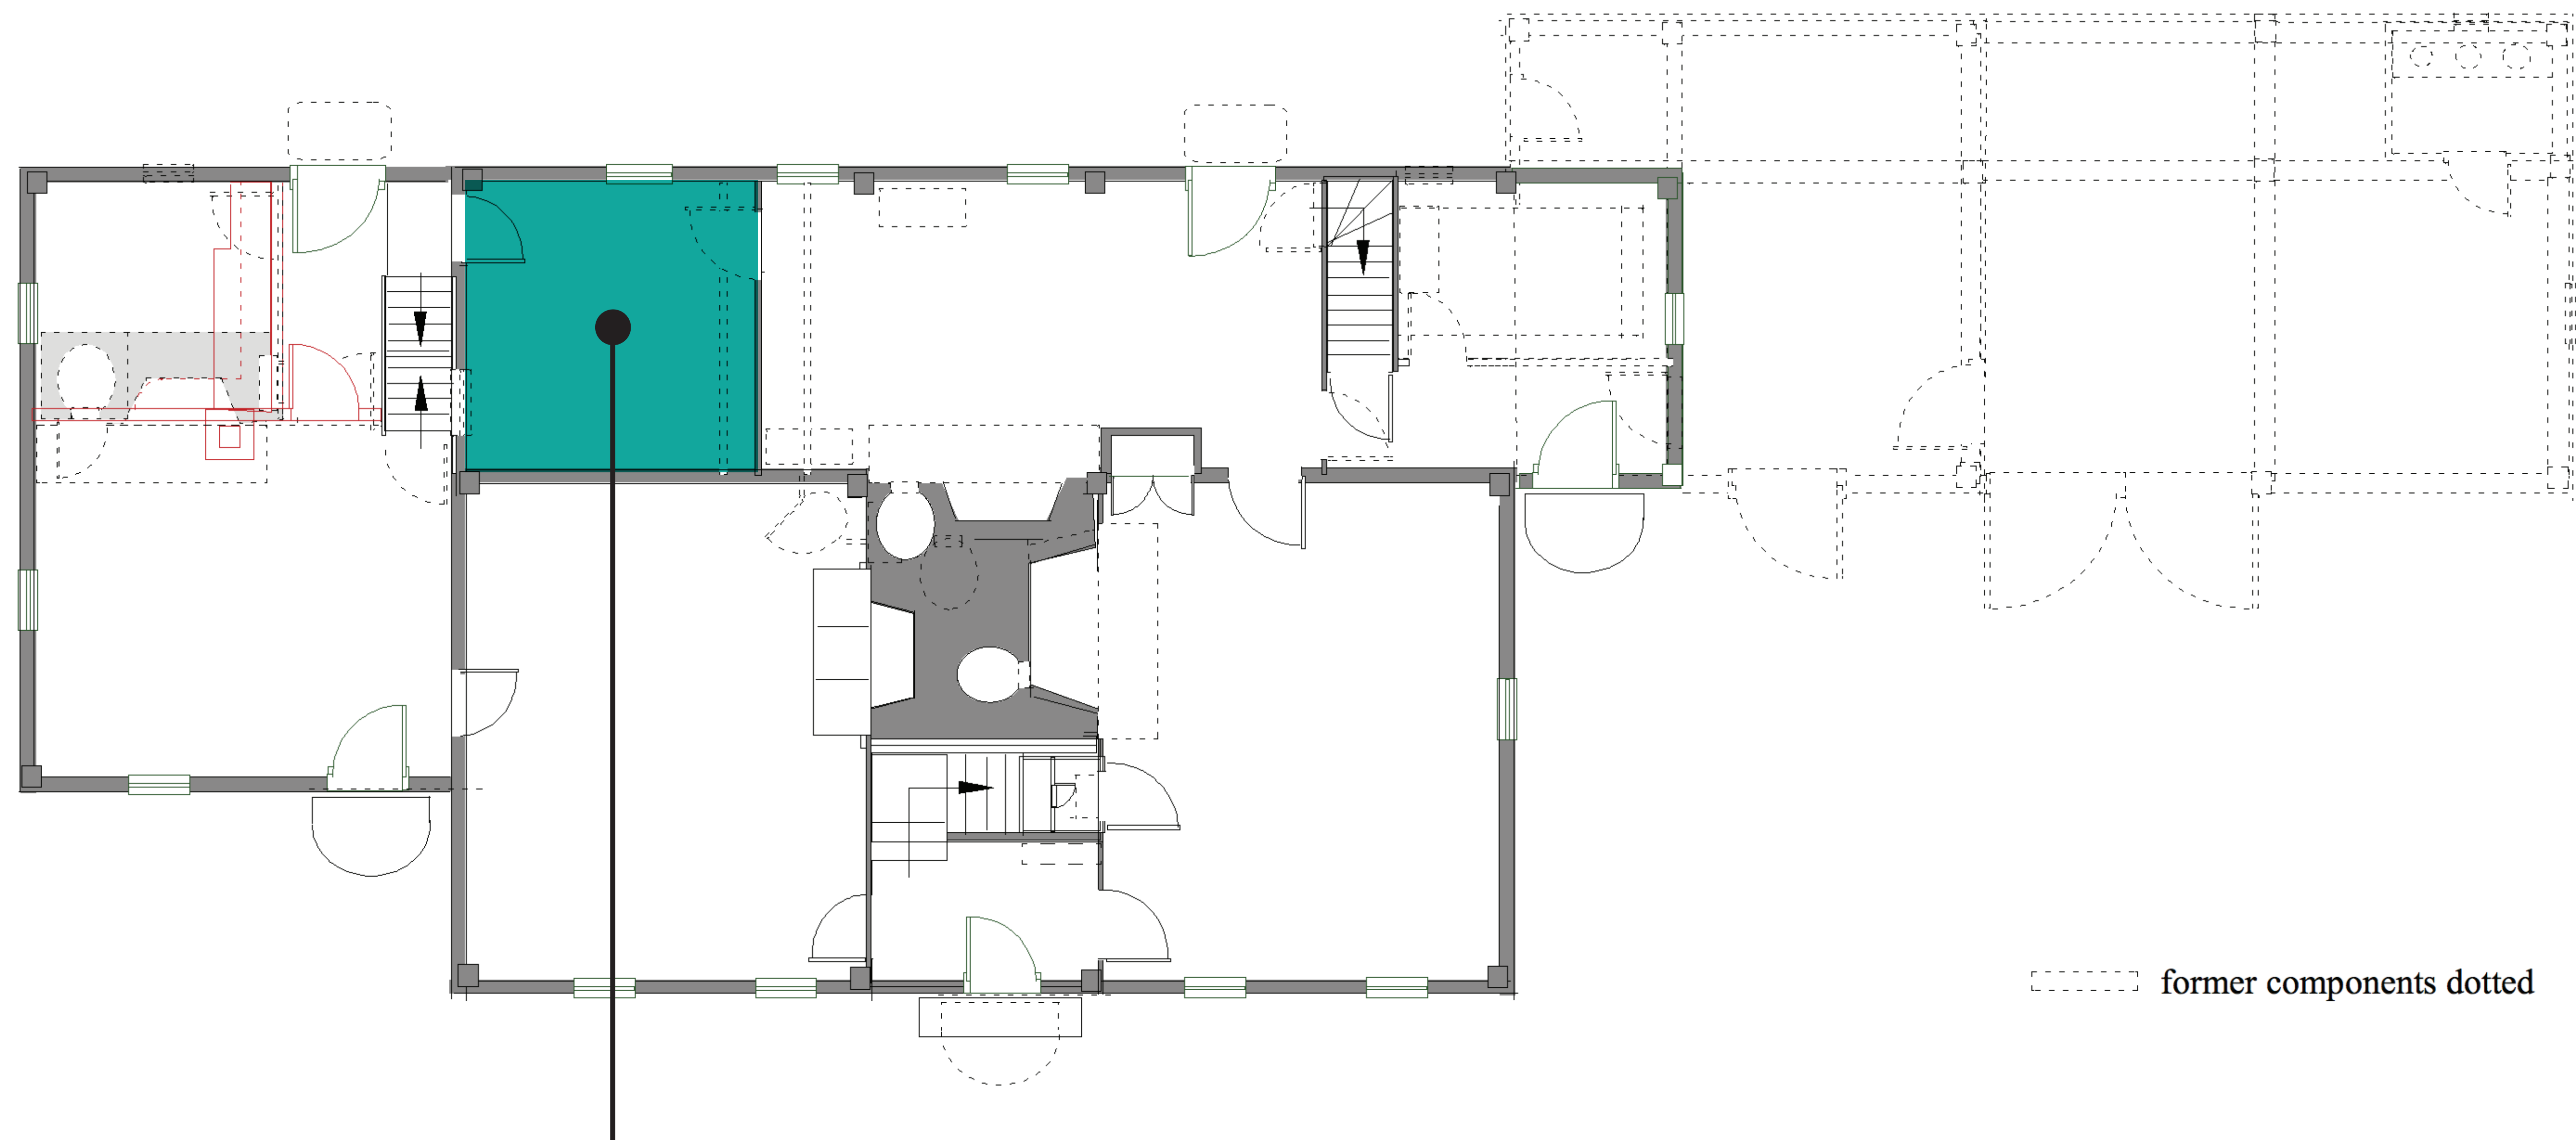

Use: Col. Barrett's rested here April 19th 1775; also used as "borning room" for Barretts nine children.

Original Features: Framing, bed hanging staple in ceiling, plaster on three walls, shadow of former west window.

Later Alterations: 18th c. door to West Ell added, kitchen stair relocated to enlarge bedroom, 19th c. door to kitchen

Restorations: Framing repaired, missing portions of flooring replaced to match, window, door.

Furniture: Bed hangings "furnature" among items in Barrett inventories of 1779, 1808, 1846, 1862.

Finishes: 18th c. paint on woodwork, whitewash on plaster, later 19th-20th c. plaster on east wall.