


FIRST FLOOR THE PARLOR

terrace above 2'-6" height fieldstone retaining wall

terrace above 2'-6" height fieldstone retaining wall

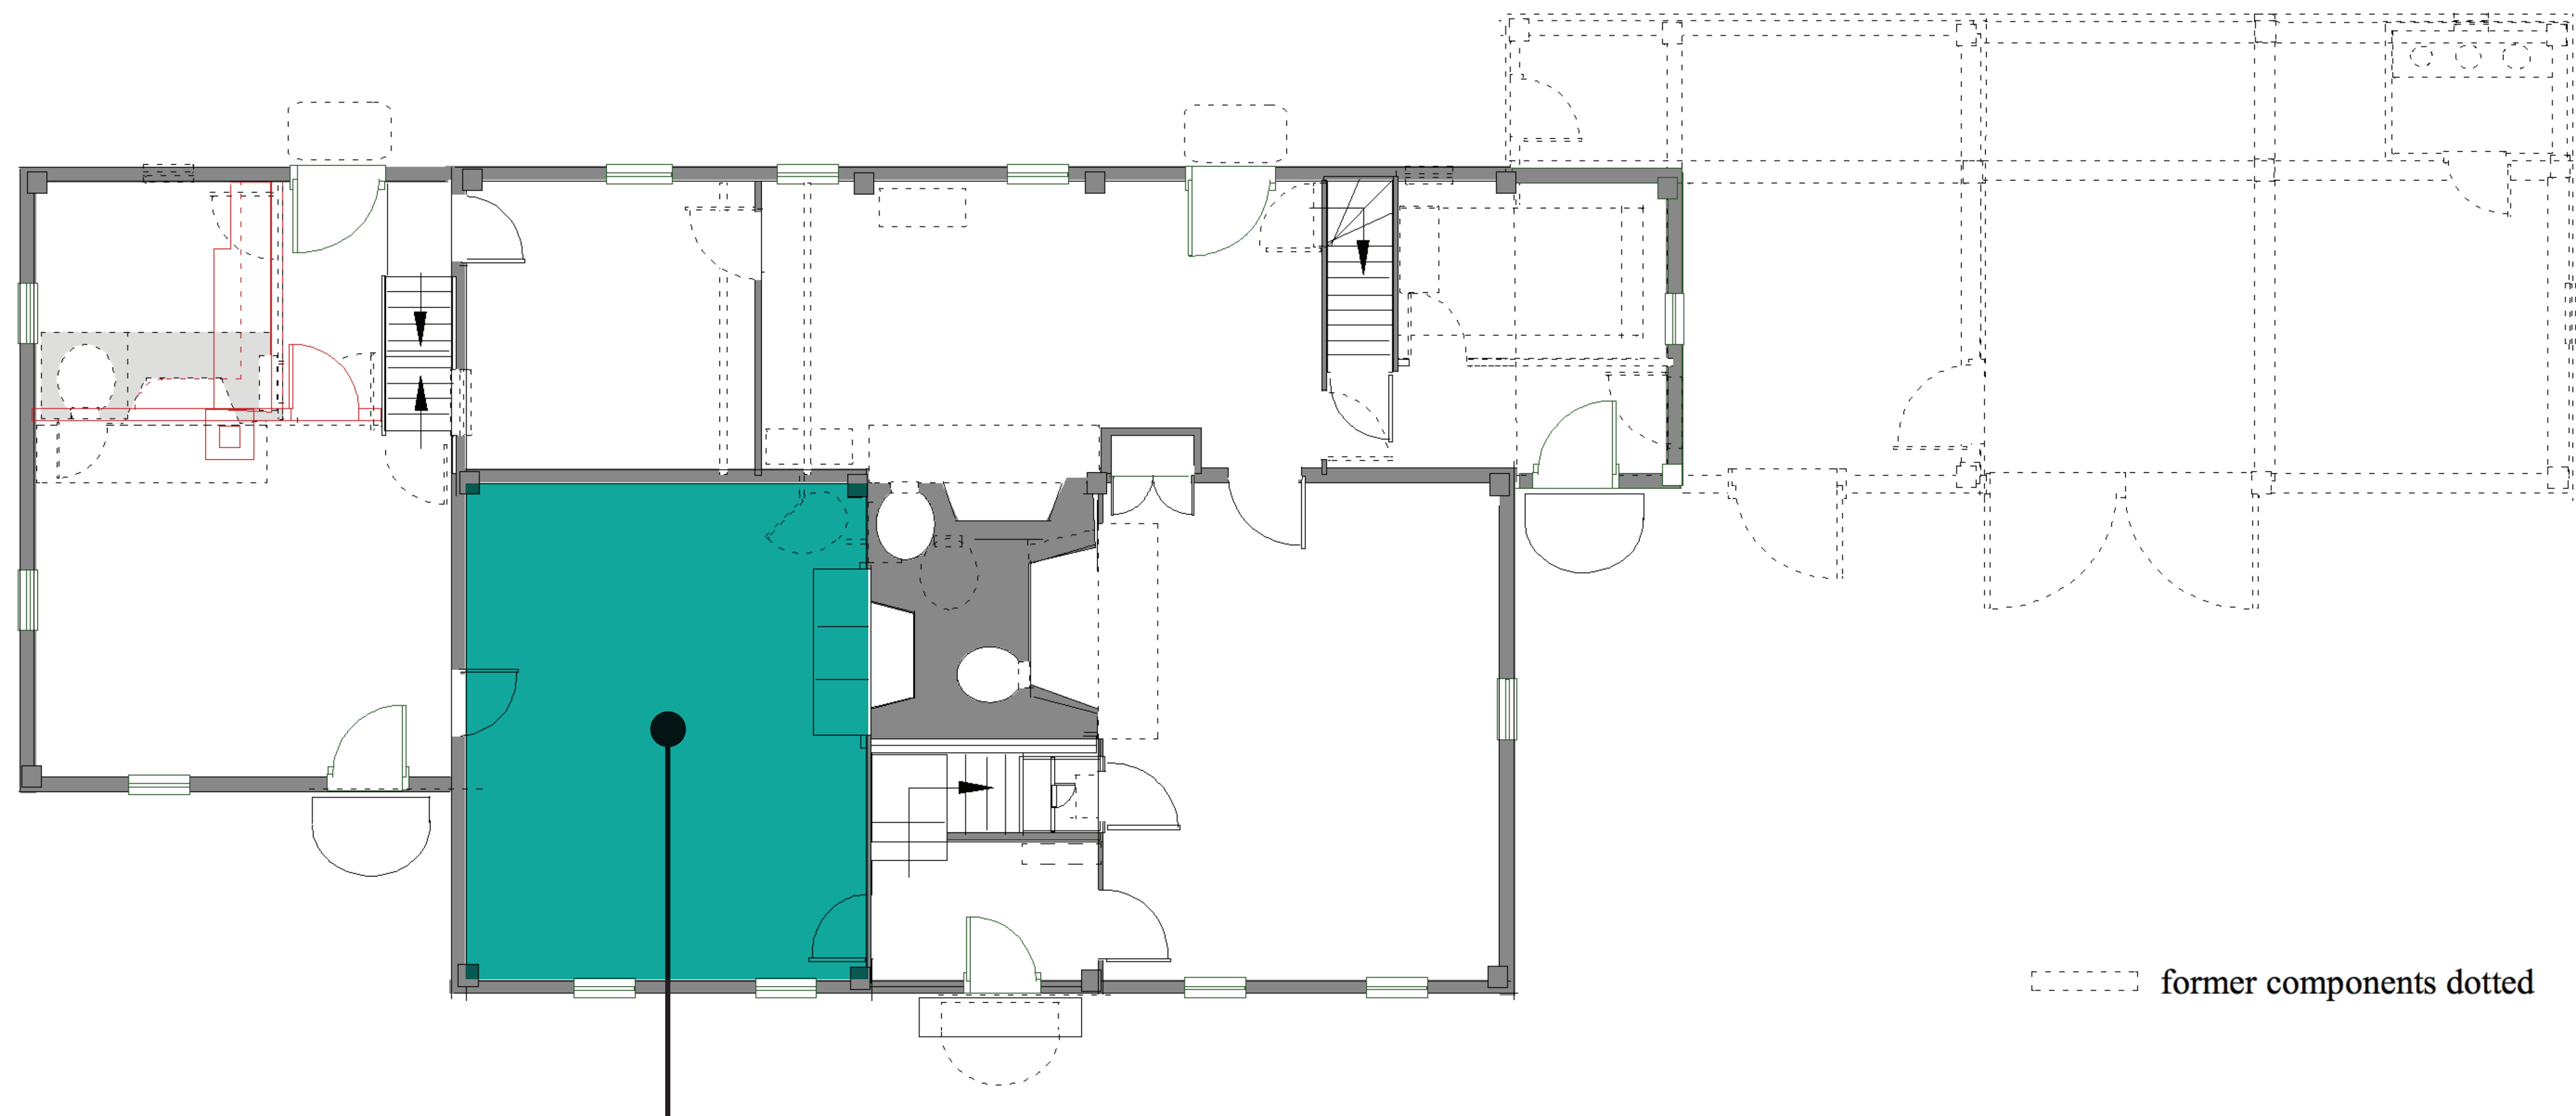

Use: Barretts' Best Room for entertaining; "Cheneyware" kept in cupboard

Original Features: Wall paneling, pilasters, doors, hardware

Later Alterations: Corner cupboard removed, fireplace updated late 18th c. Door added to West Ell.

Restorations: Windows, floorboards reset.

Furniture: Hook between windows was for mirror; board in wall for serving console?

Finishes: 18th century dark blue-green paint, later light green, mahogany paint baseboards; likely Chinese paper